

## MFH in Wygartu in Naters





Baueingabepläne MFH in Wygartu in Naters



Baueingabepläne MFH in Wygartu in Naters



| EG A         |
|--------------|
| 5 1/2 ZWG    |
| BGF: 150.8m² |
| NWF: 129.1m² |
| AF: 32.9m²   |


| EG B         |
|--------------|
| 5 1/2 ZWG    |
| BGF: 150.8m² |
| NWF: 129.1m² |
| AF: 32.9m²   |



Baueingabepläne MFH in Wygartu in Naters

1.OG A  
4½ ZWG  
BGF: 151.1m²  
NWF: 132.7m²  
Balkon: 31.7m²

1.OG D  
4½ ZWG  
BGF: 151.1m²  
NWF: 132.7m²  
Balkon: 31.7m²

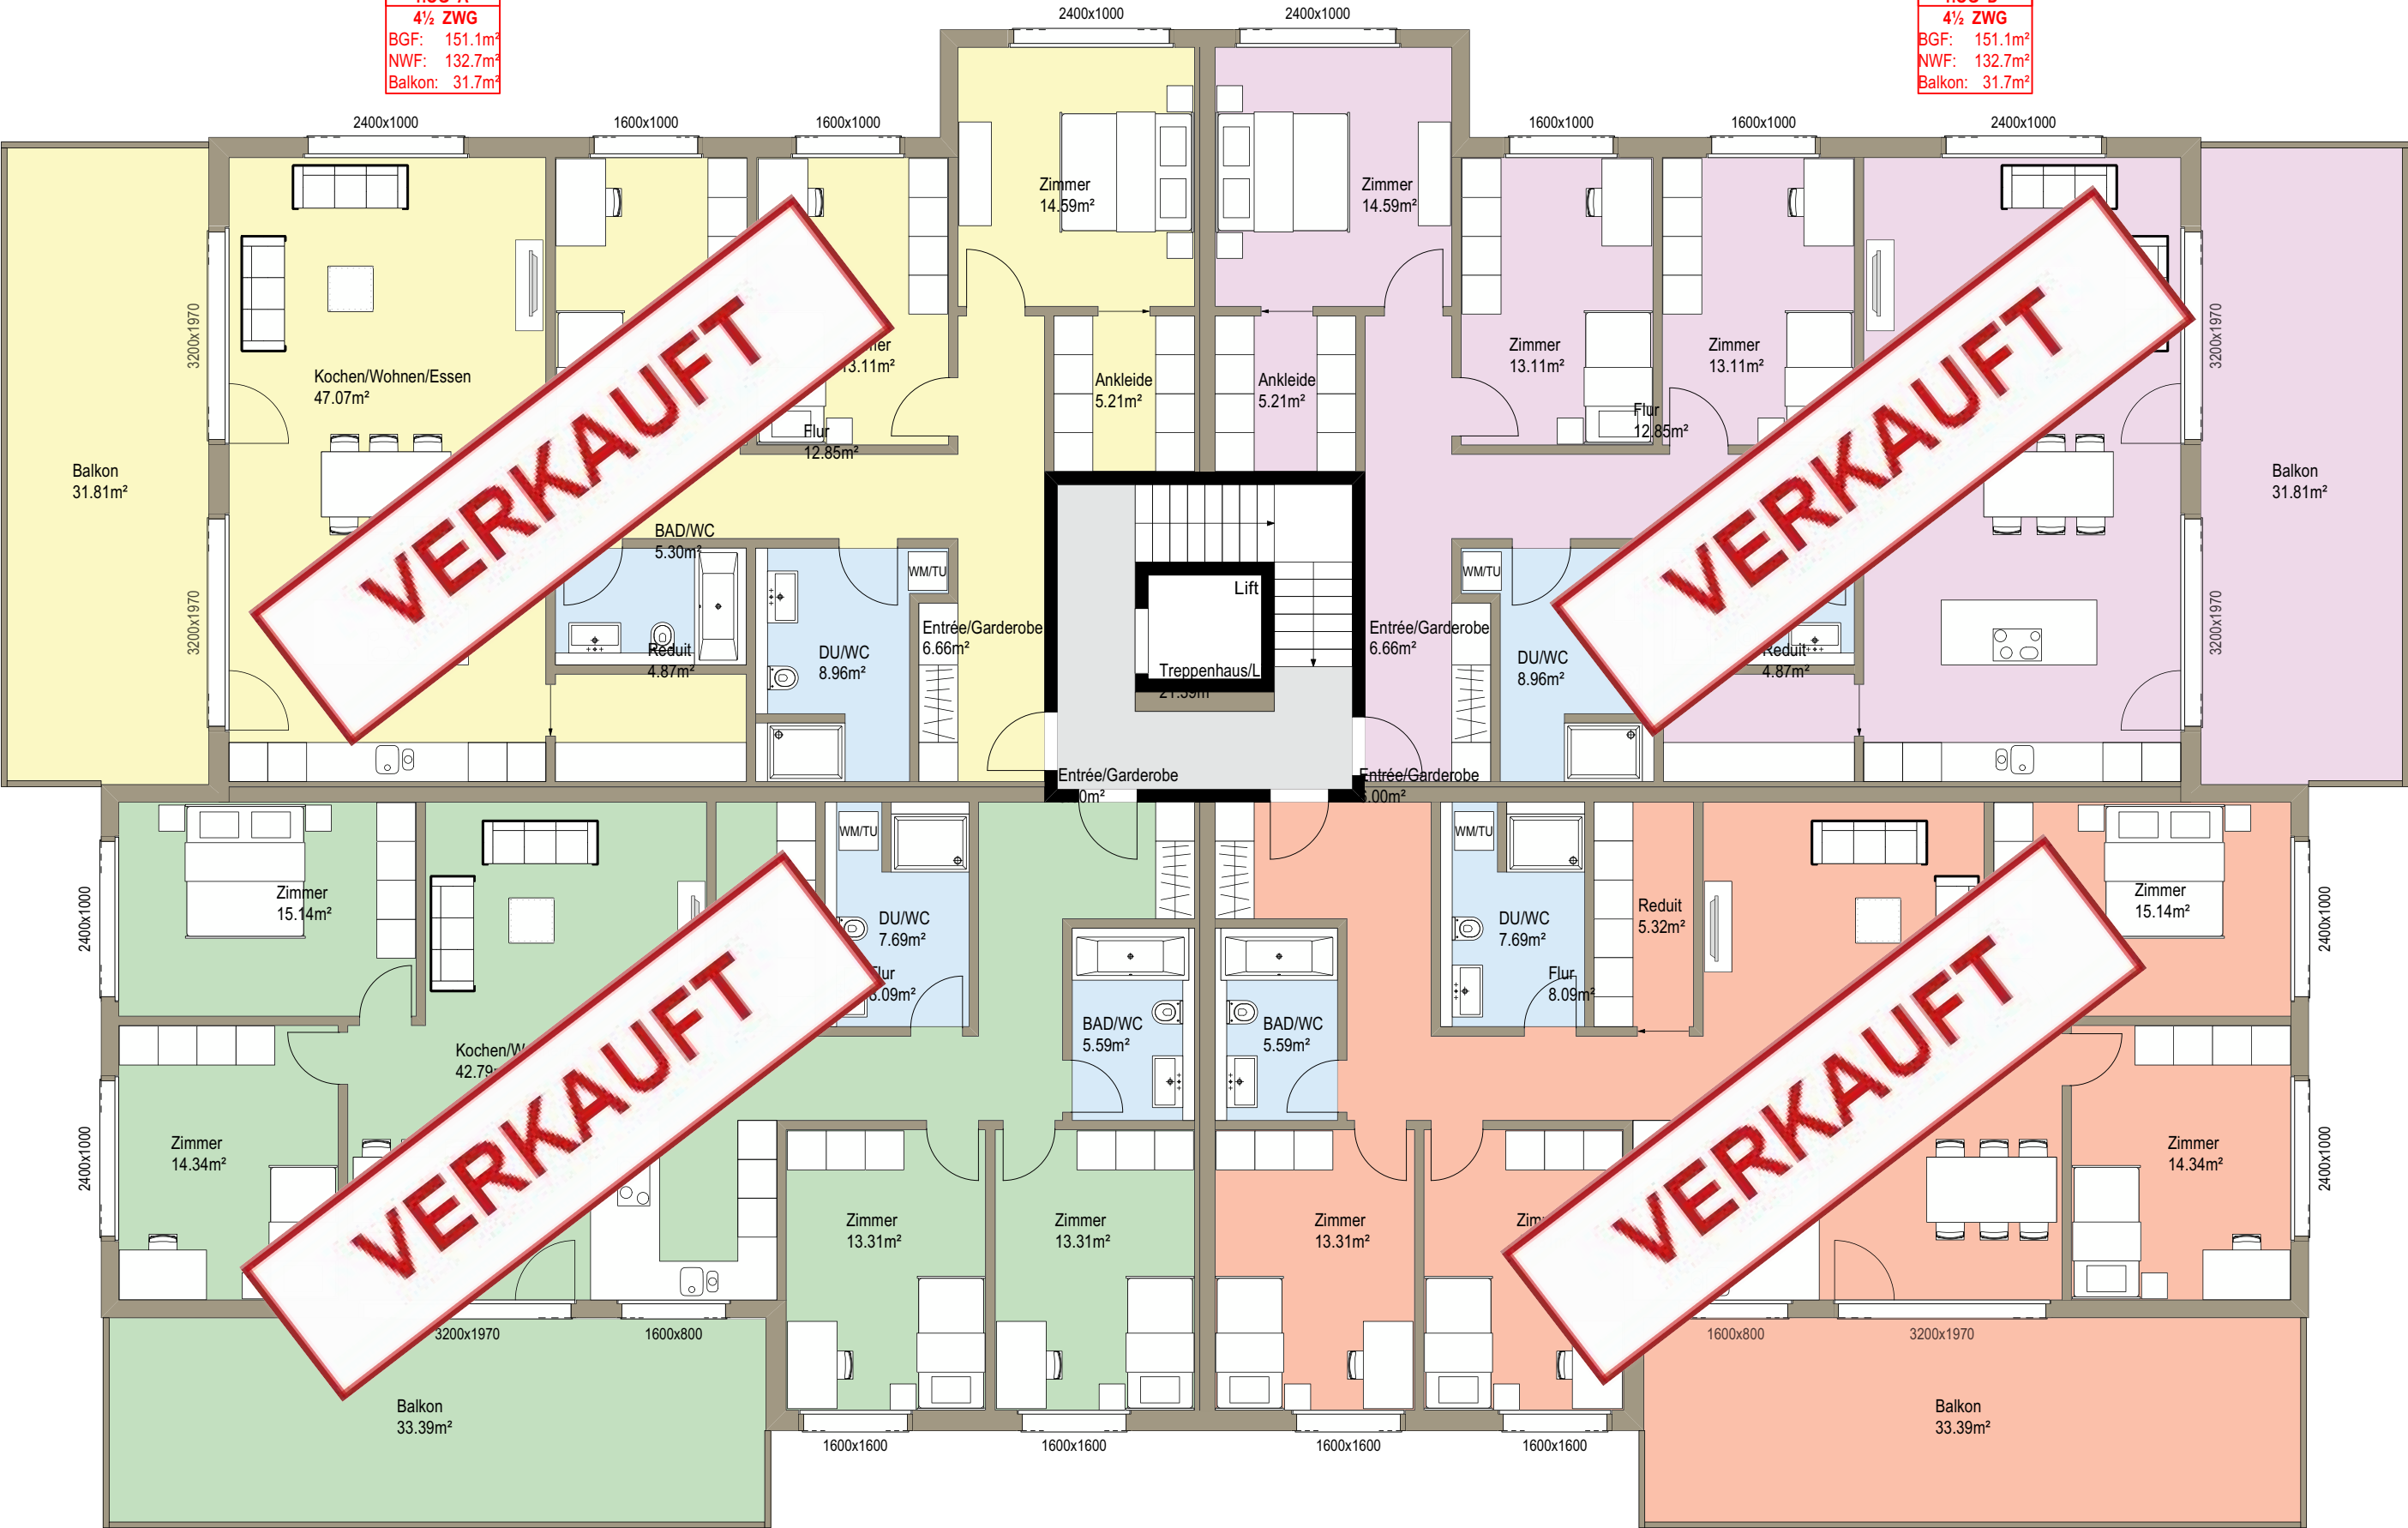


1.OG B  
5½ ZWG  
BGF: 150.8m²  
NWF: 133.0m²  
Balkon: 32.9m²


1.OG C  
5½ ZWG  
BGF: 150.8m²  
NWF: 133.0m²  
Balkon: 32.9m²



Baueingabepläne MFH in Wygartu in Naters

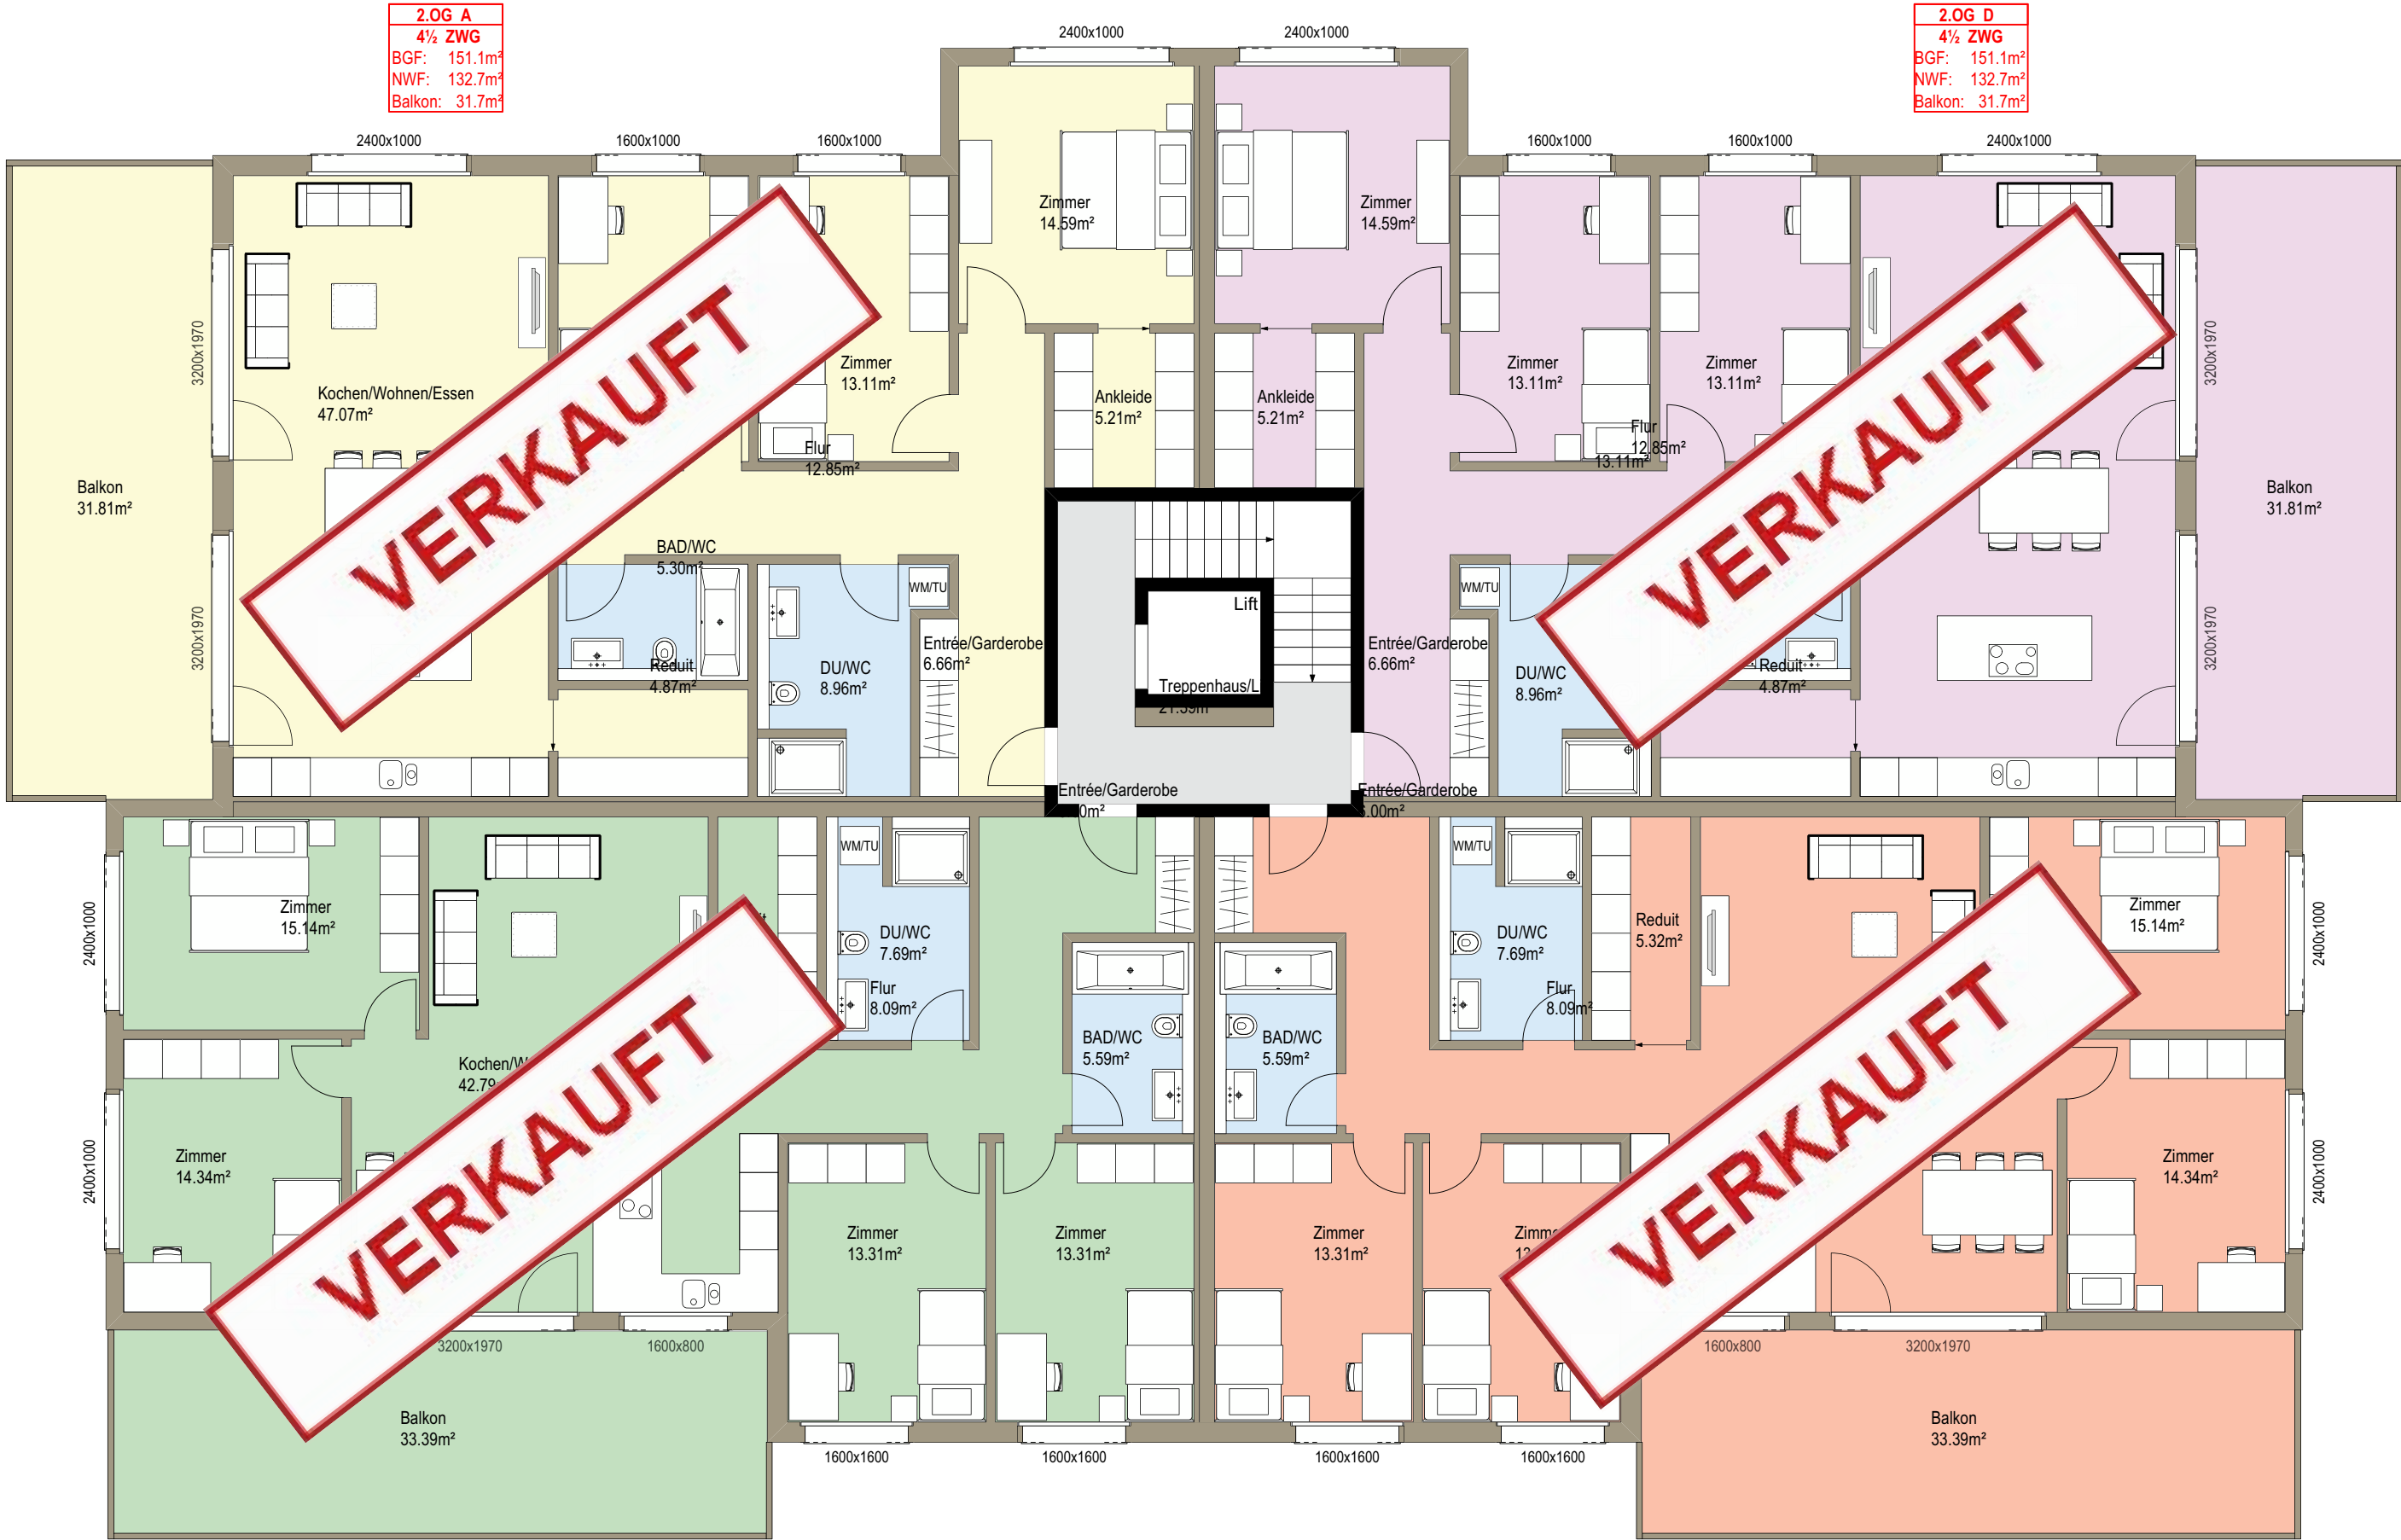

Baueingabepläne MFH in Wygartu in Naters

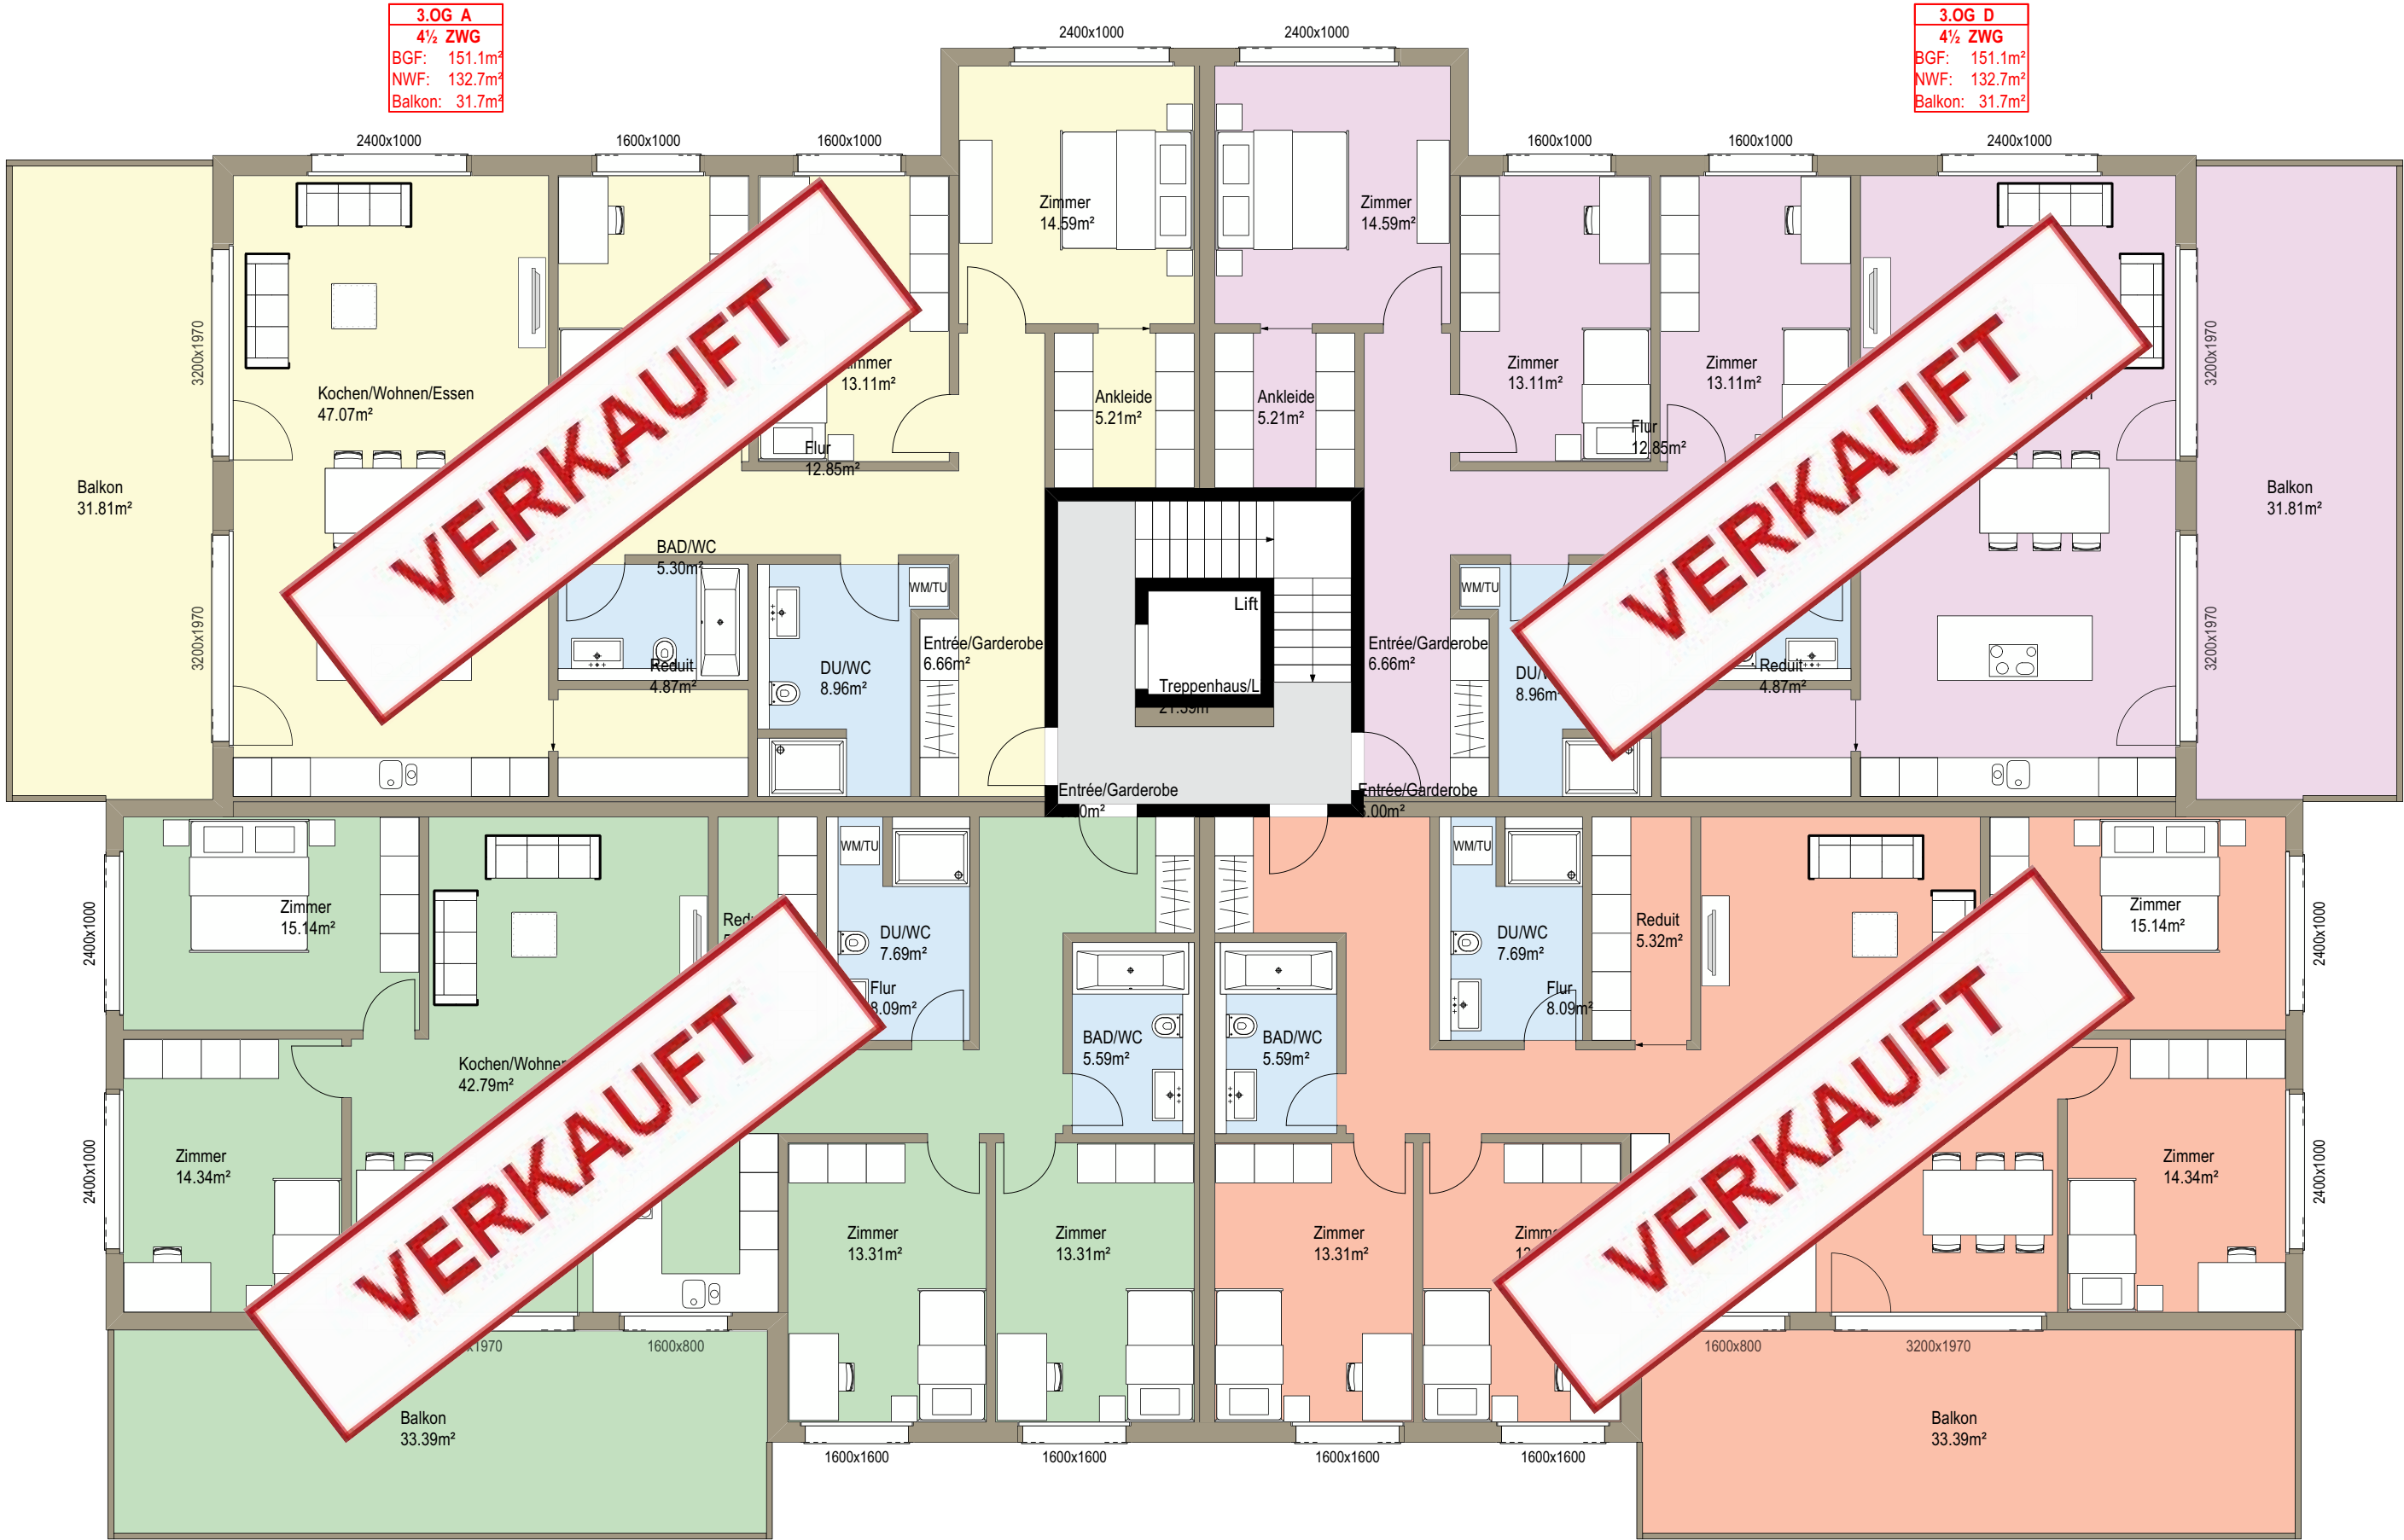

3.OG A  
4½ ZWG  
BGF: 151.1m²  
NWF: 132.7m²  
Balkon: 31.7m²


3.OG D  
4½ ZWG  
BGF: 151.1m²  
NWF: 132.7m²  
Balkon: 31.7m²

3.OG B  
5½ ZWG  
BGF: 150.8m²  
NWF: 133.0m²  
Balkon: 32.9m²

3.OG C  
5½ ZWG  
BGF: 150.8m²  
NWF: 133.0m²  
Balkon: 32.9m²



Baueingabepläne MFH in Wygartu in Naters

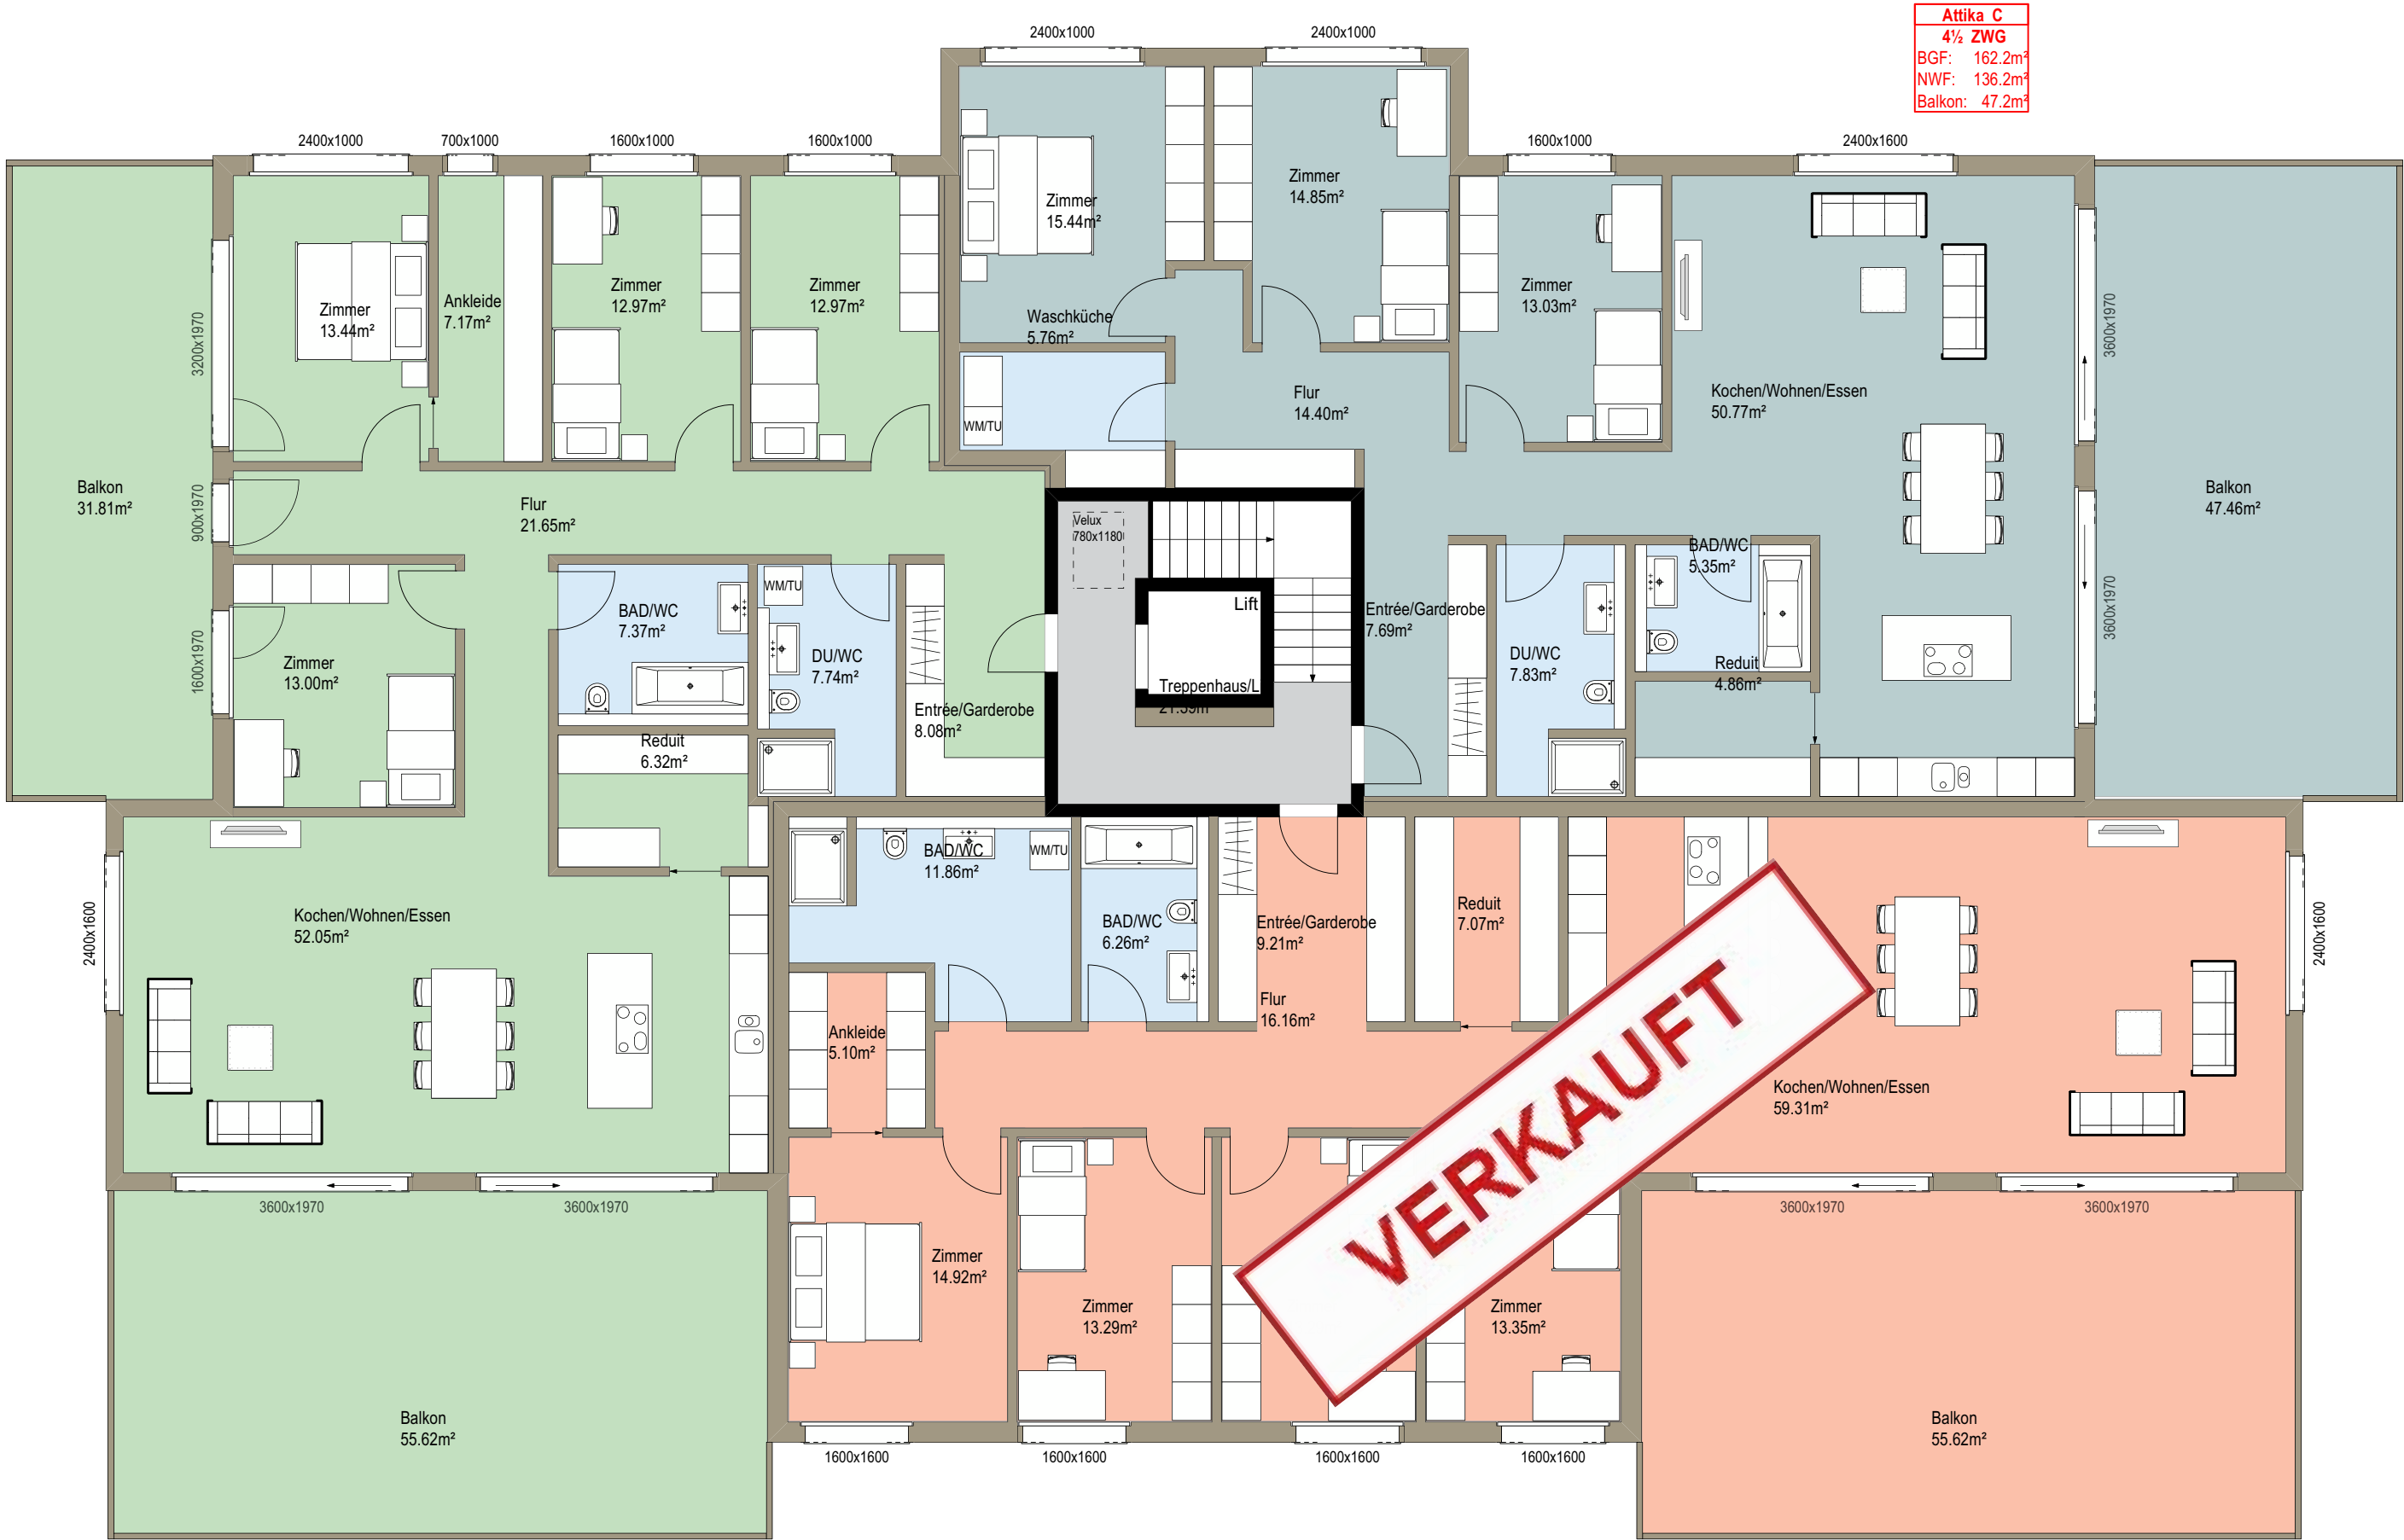


|                |
|----------------|
| Attika C       |
| 4½ ZWG         |
| BGF: 162.2m²   |
| NWF: 136.2m²   |
| Balkon: 47.2m² |

|                |
|----------------|
| Attika A       |
| 5½ ZWG         |
| BGF: 187.3m²   |
| NWF: 163.7m²   |
| Balkon: 55.1m² |


|                |
|----------------|
| Attika B       |
| 5½ ZWG         |
| BGF: 194.1m²   |
| NWF: 171.0m²   |
| Balkon: 55.1m² |




Baueingabepläne MFH in Wygartu in Naters

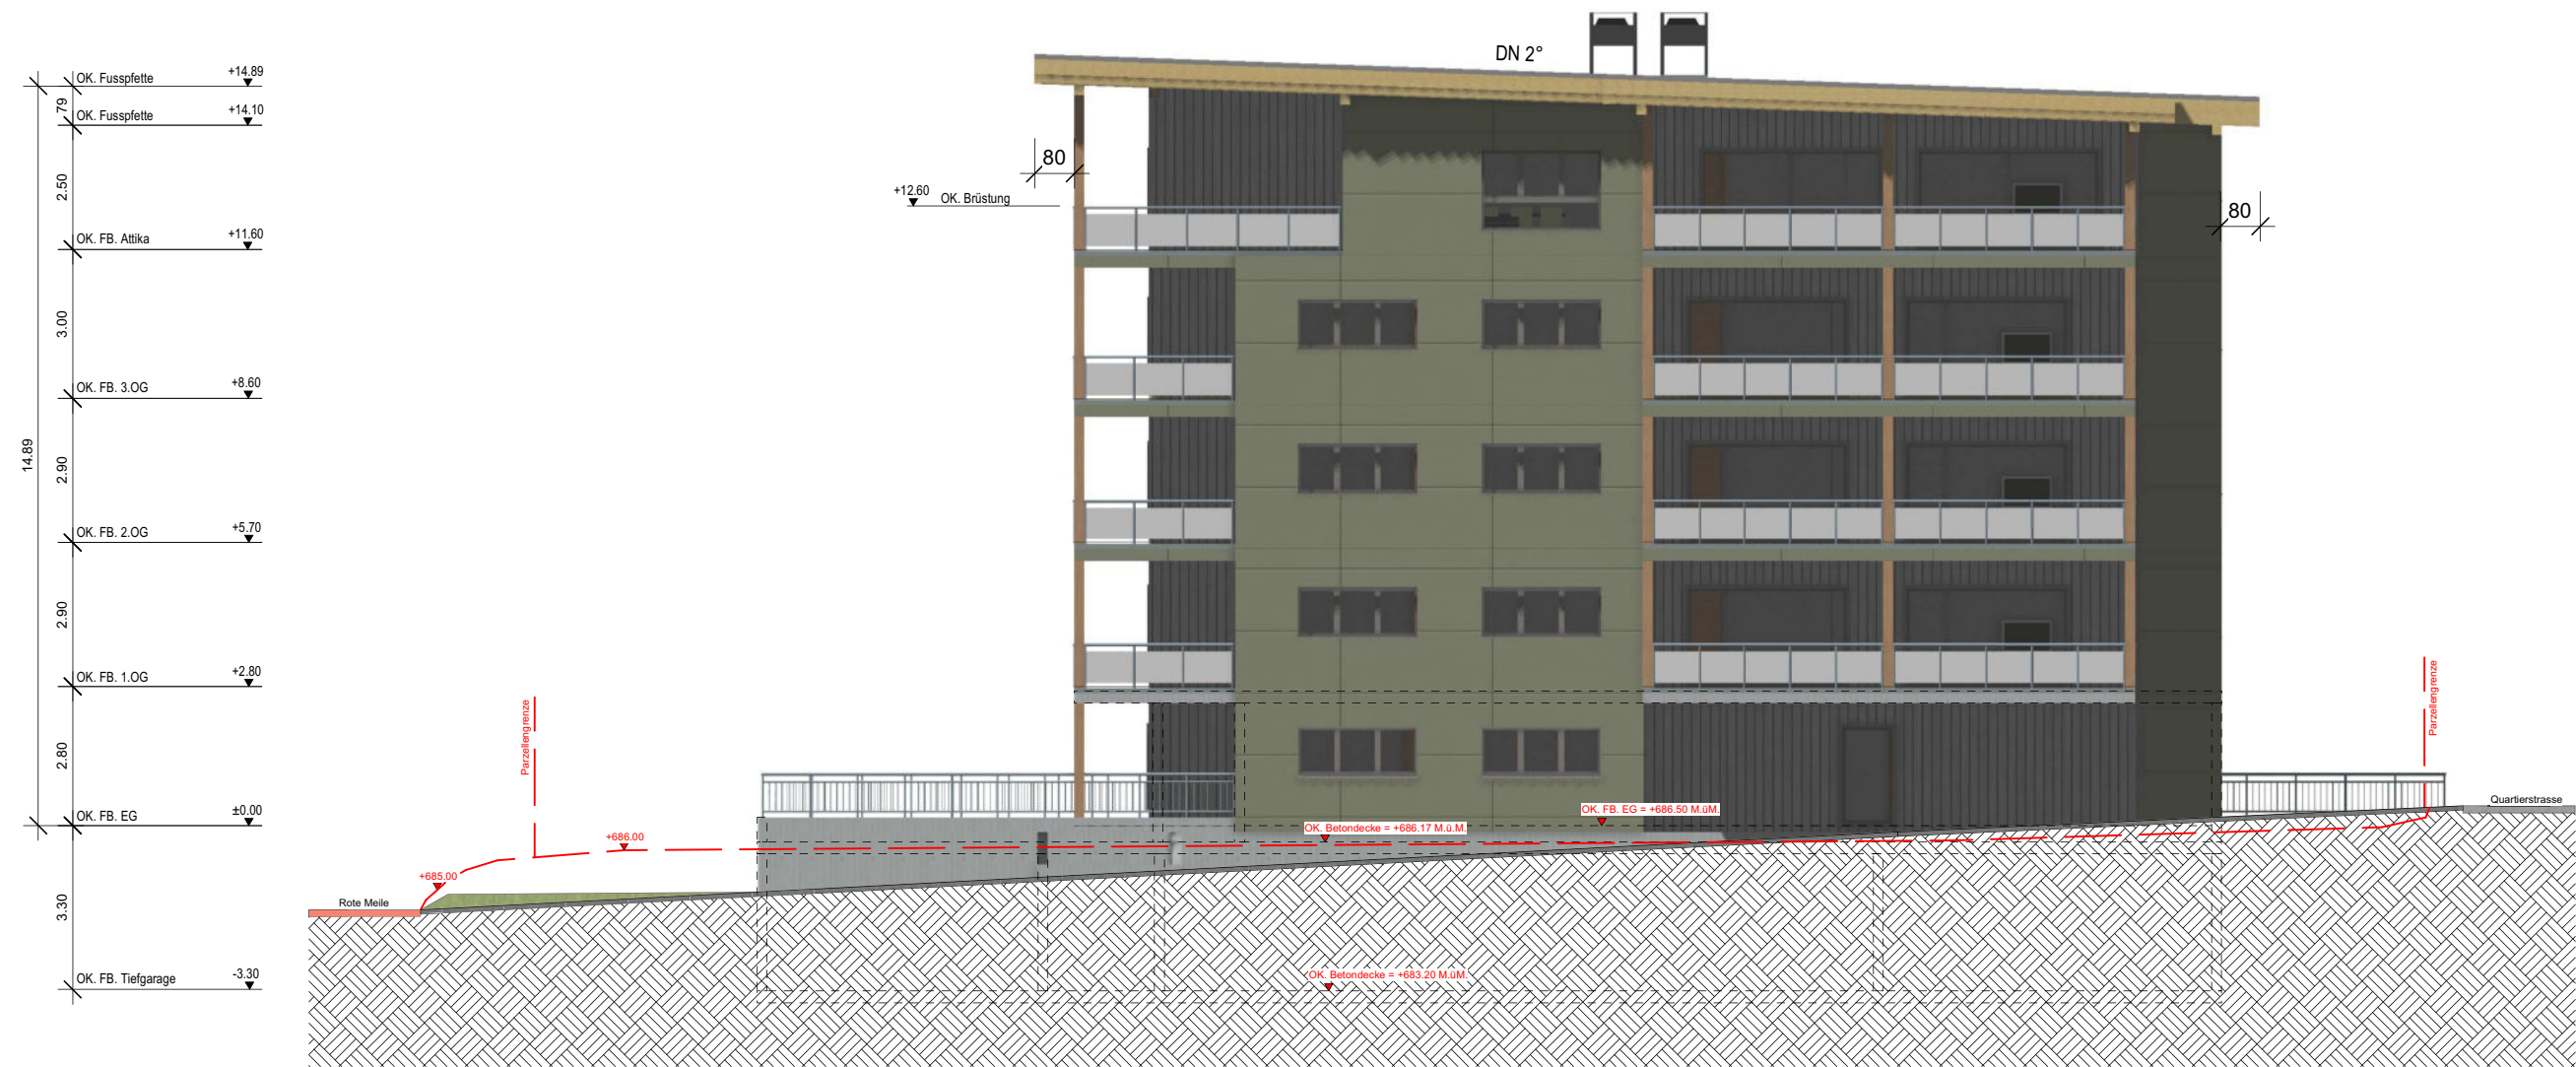

Baueingabepläne MFH in Wygartu in Naters

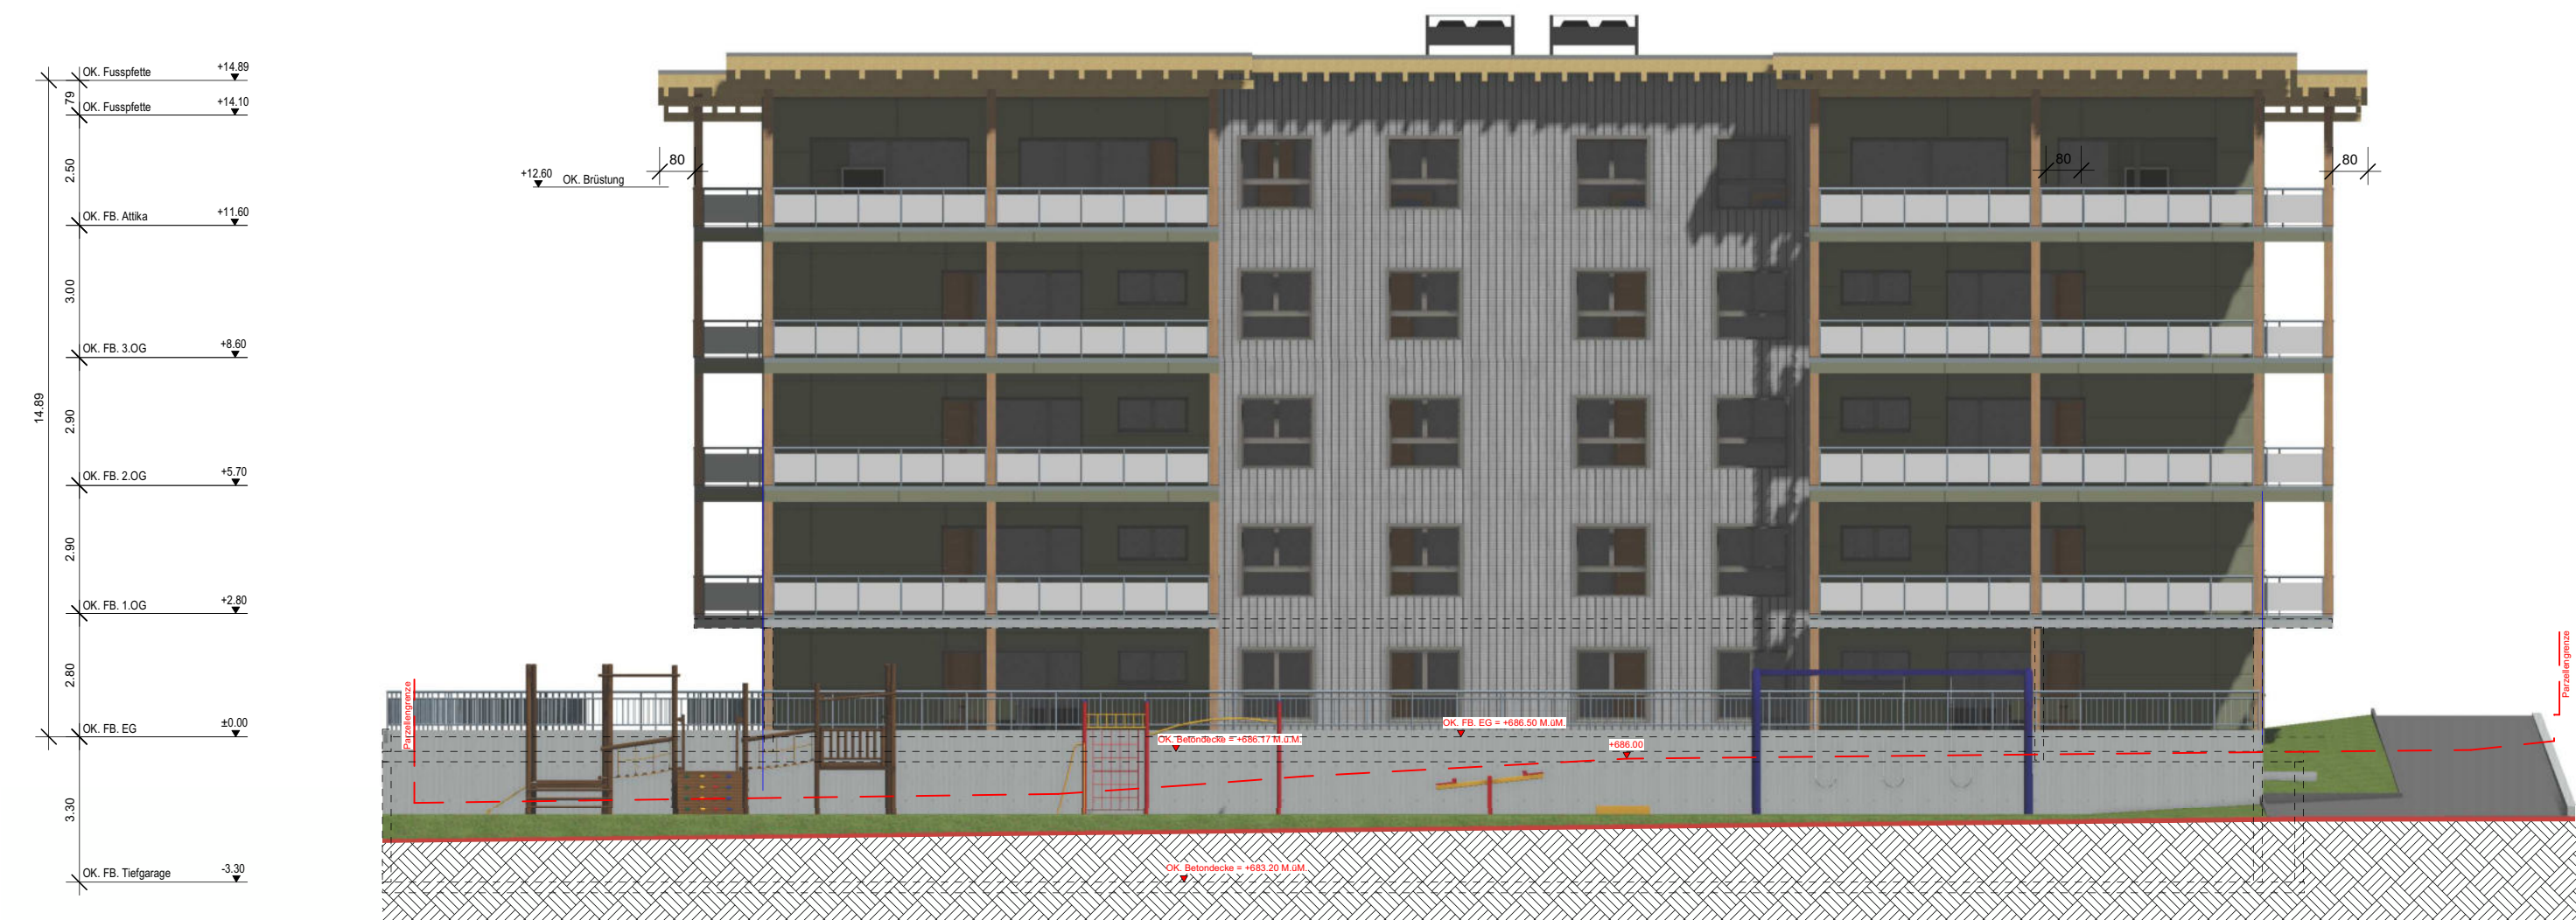

Baueingabepläne MFH in Wygartu in Naters

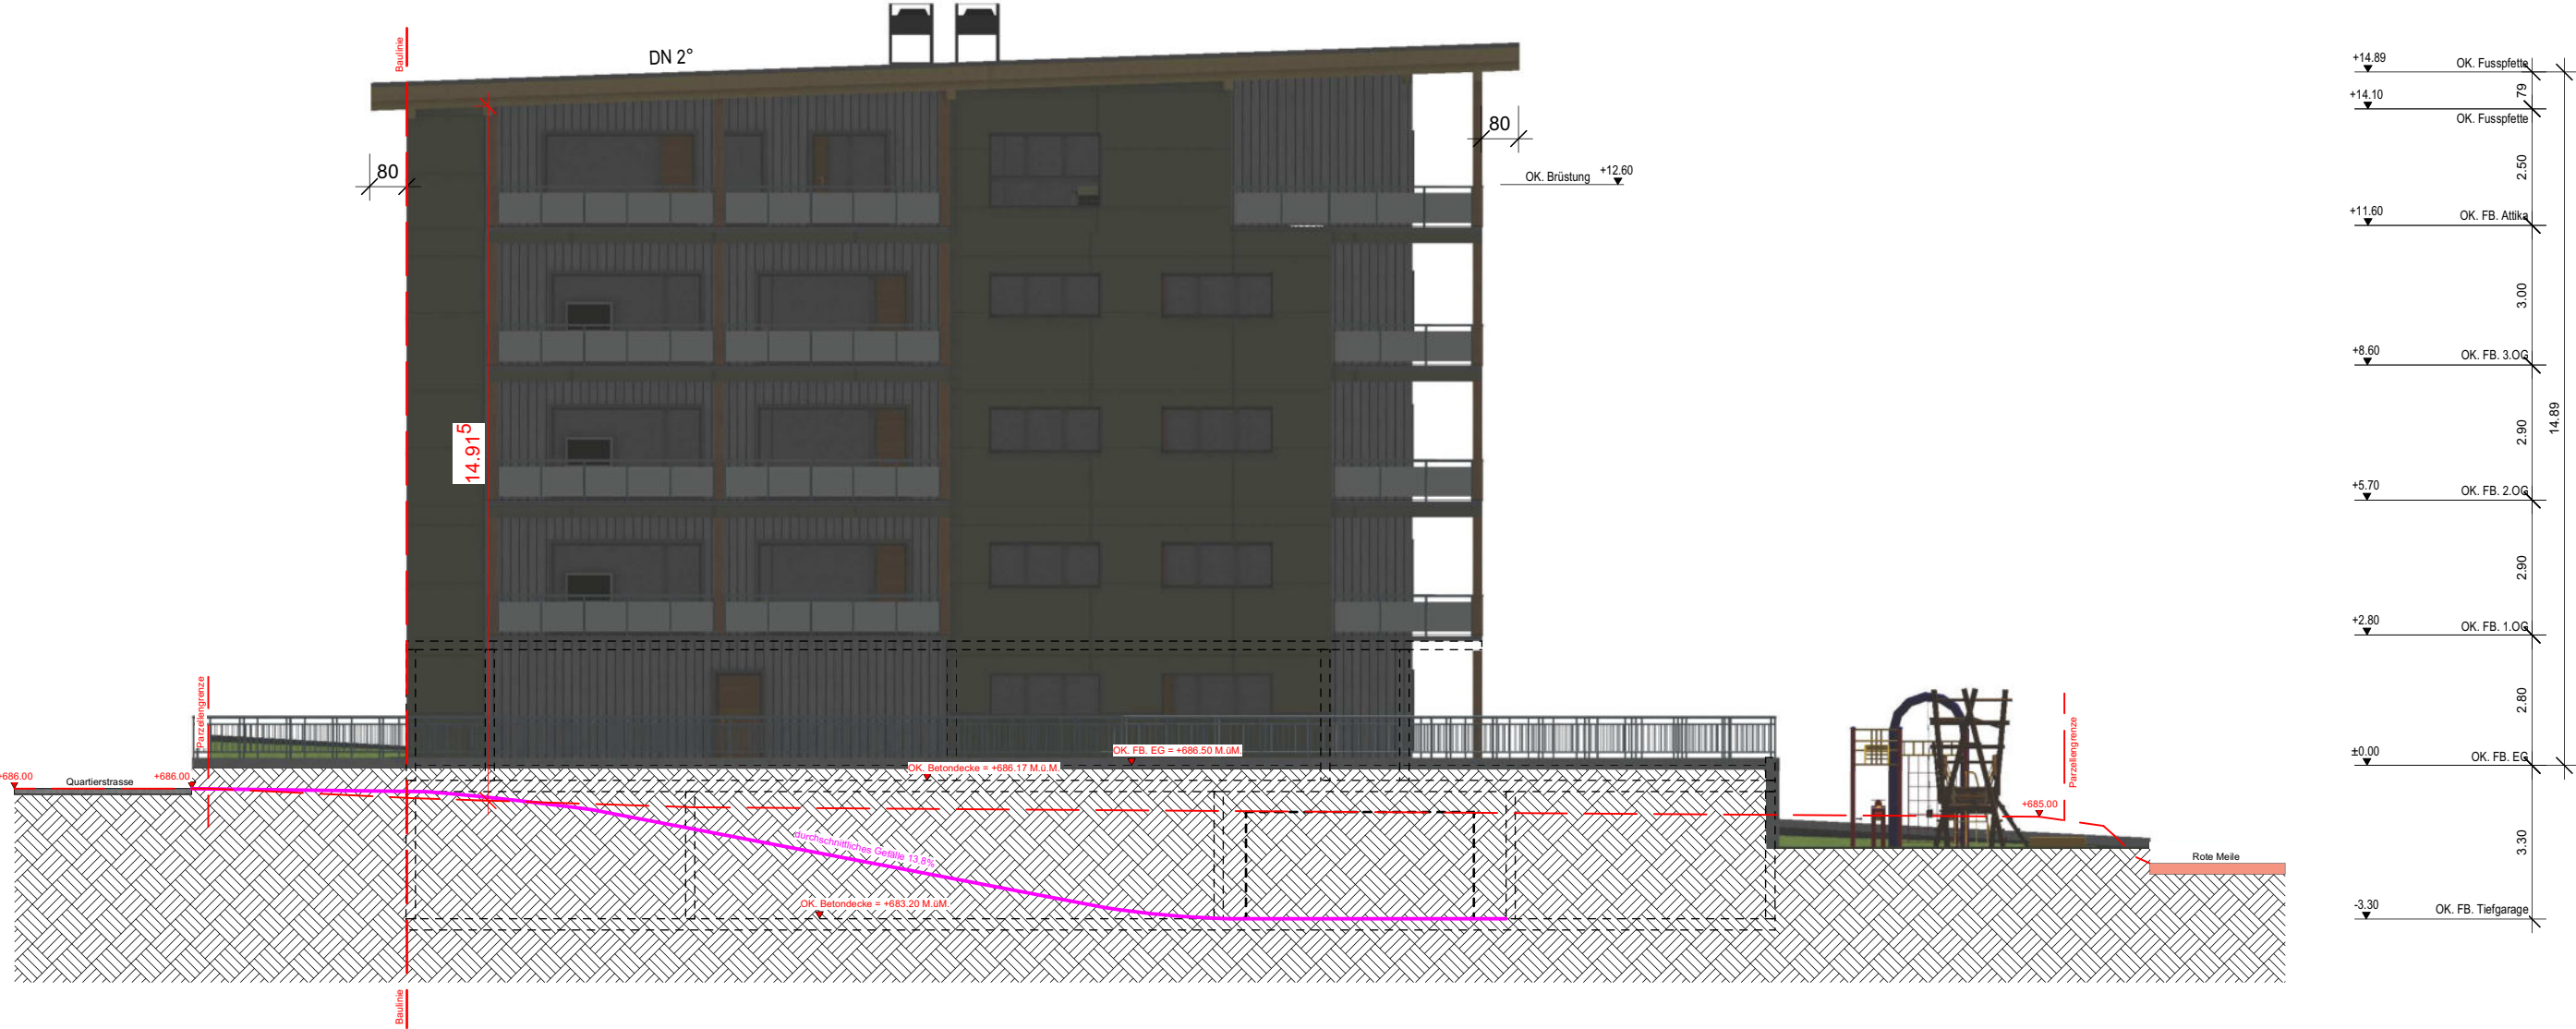

Baueingabepläne MFH in Wygartu in Naters



Baueingabepläne MFH in Wygartu in Naters



Baueingabepläne MFH in Wygartu in Naters



Schnitt B-B MST.:150

